
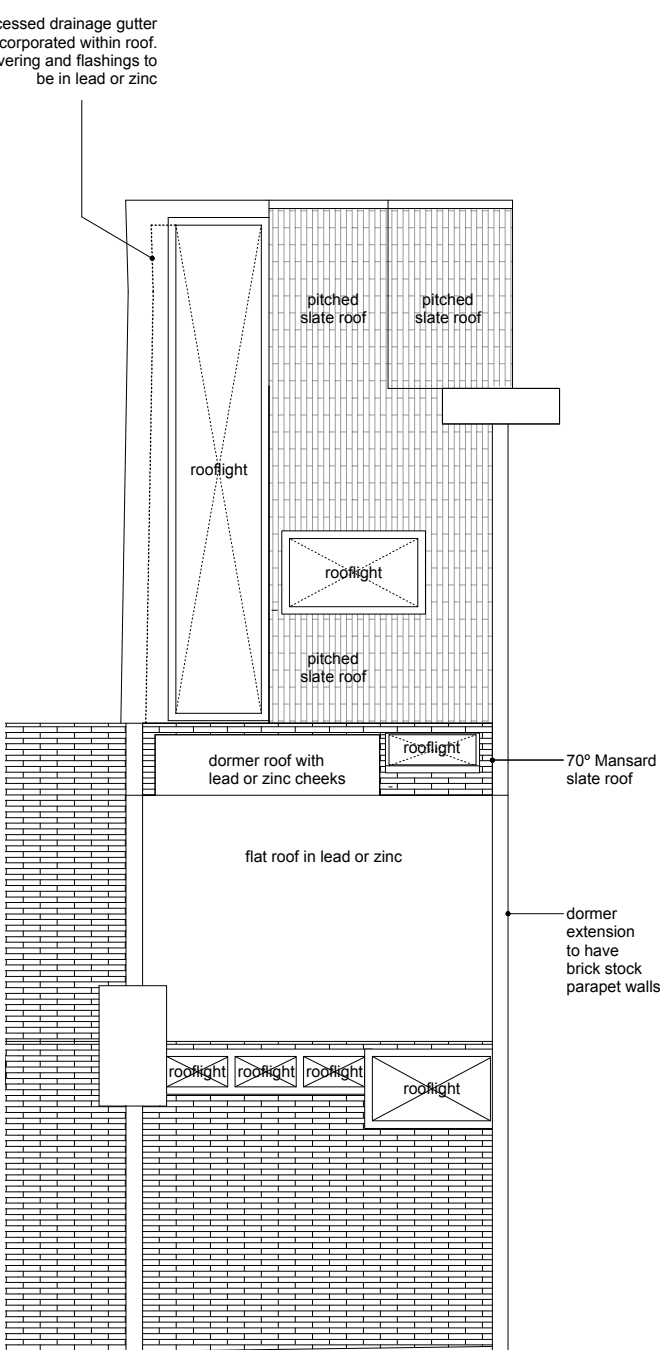
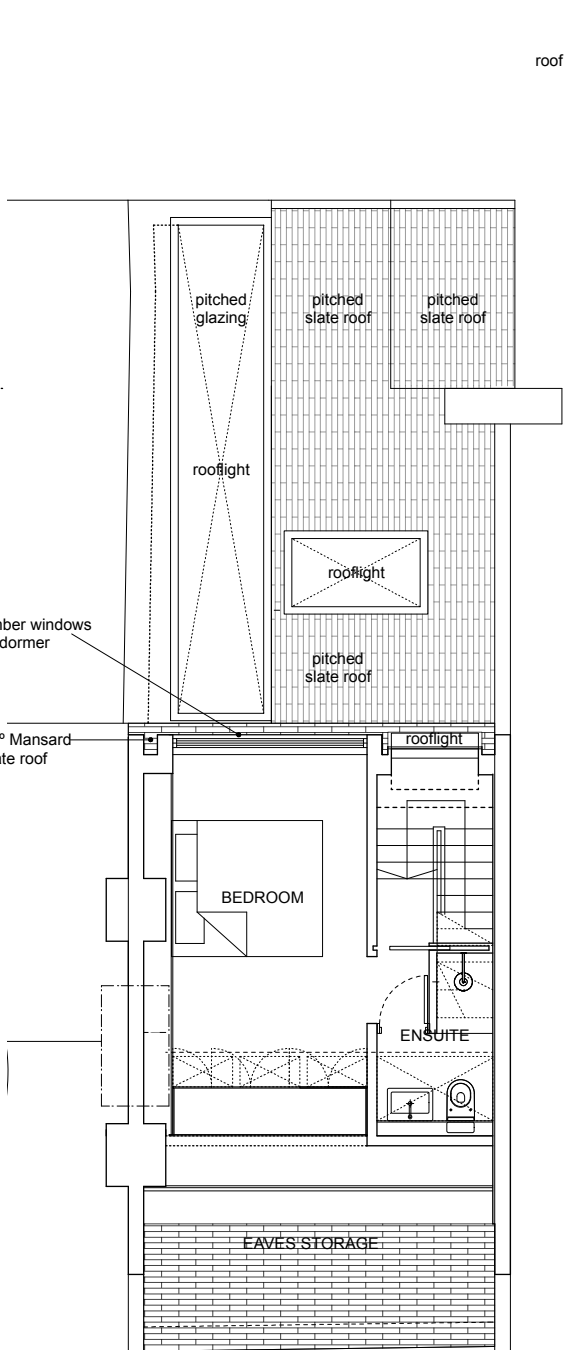
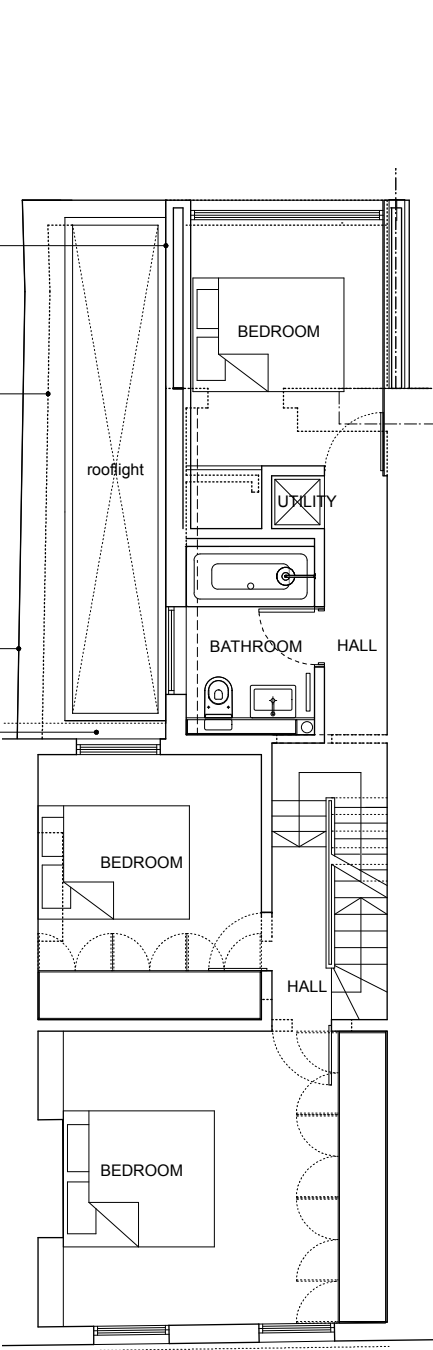


GENERAL NOTES

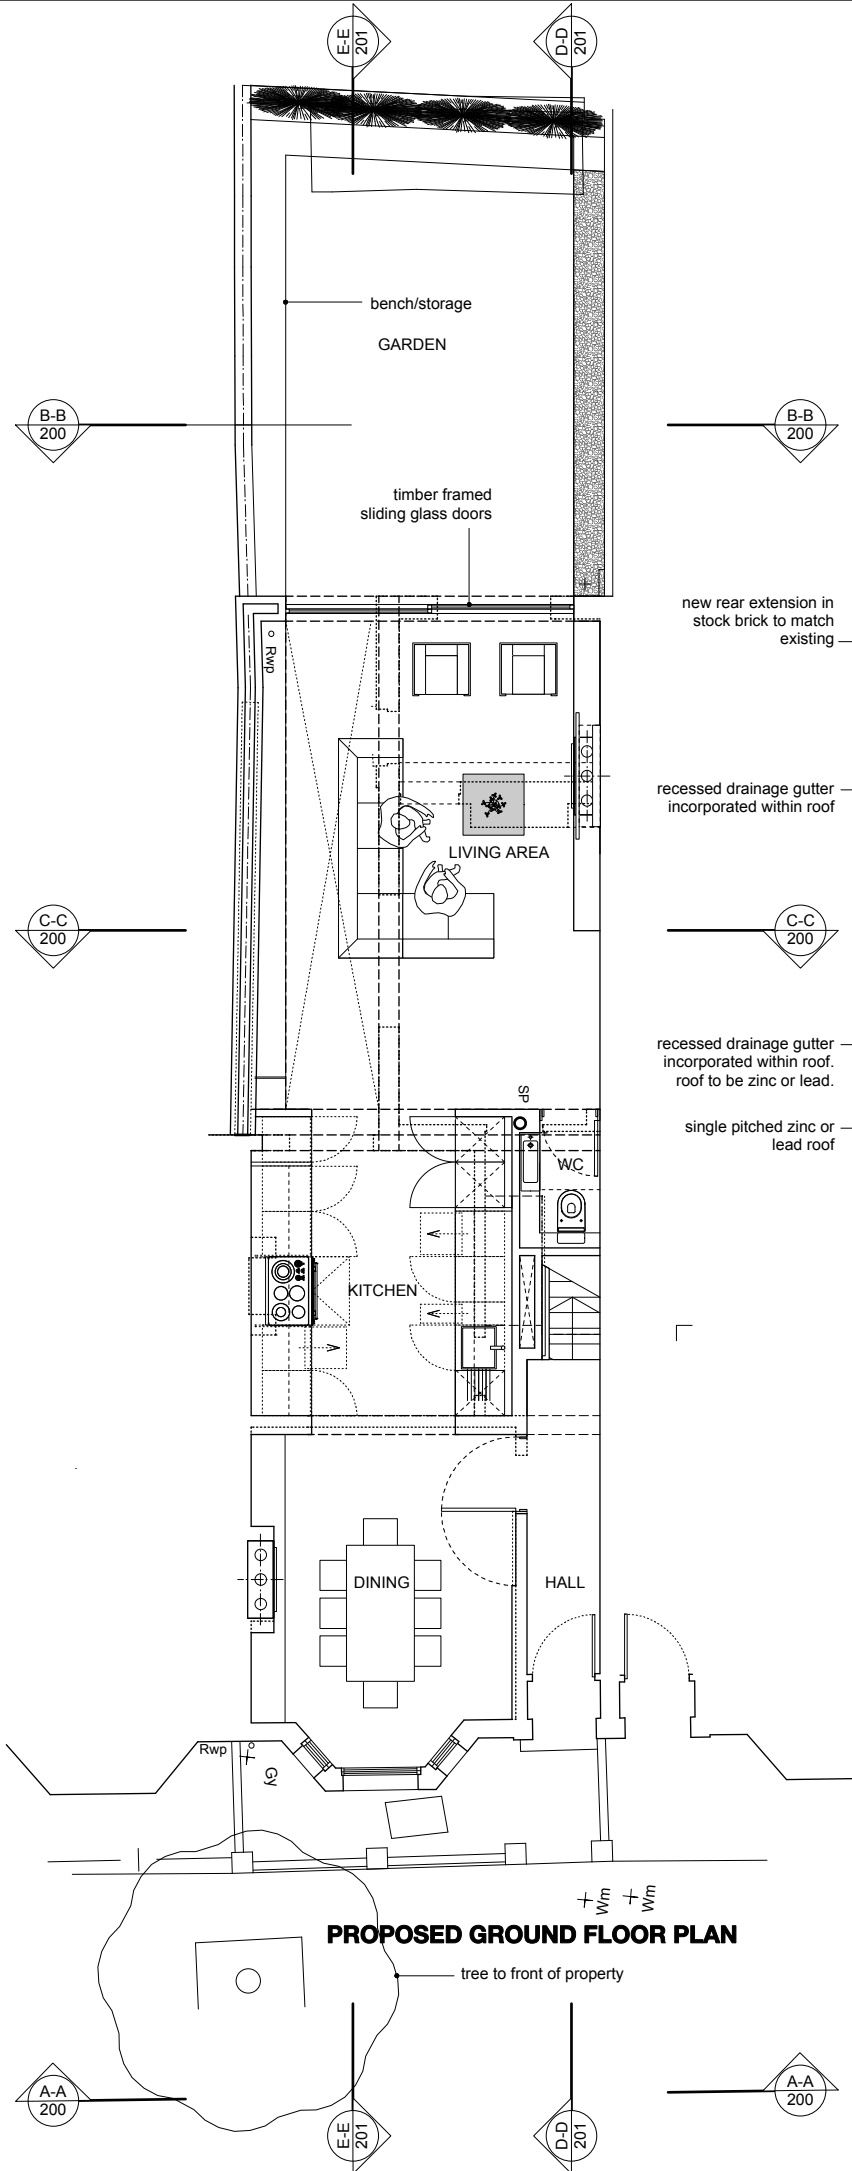

REVISIONS

I: 18.07.2014 - ISSUED FOR PLANNING
A: 15.10.2014 - PD SIDE RETURN REMOVED FROM DRAWINGS. PLANS UPDATED TO CORRESPOND WITH REVISED SECTIONS.
B: 06.11.2014 - DRAWING REVISED TO INCORPORATE PLANNING REQUIREMENTS
C: 18.11.2014 - DRAWING REVISED TO INCORPORATE PLANNING REQUIREMENTS

CLIENT	Mr Arlidge		
PROJECT	30 Nasmyth Street London W6		
LOCAL AUTH.	Hammersmith & Fulham		
DWG STATUS	Planning	APPROVED	
TITLE	Proposed Plans		
DATE	26/06/2014	SCALE	1:50 @ A1 - 1:100 @ A2
JOB No 466	DWG No GA/100		REV C